
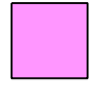
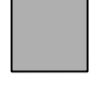
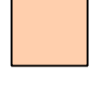
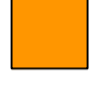
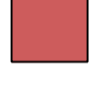
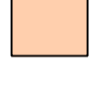
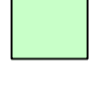
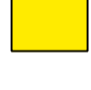


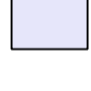


THE COPYRIGHT OF THIS DRAWING IS VESTED WITH CORSTORPHINE & WRIGHT + KENZIE LOVELL LIMITED AND MUST NOT BE COPIED OR REPRODUCED WITHOUT THE CONSENT OF THE COMPANY.
 FIGURED DIMENSIONS ONLY TO BE TAKEN FROM THIS DRAWING + DO NOT SCALE. ALL CONTRACTORS MUST VISIT THE SITE AND BE RESPONSIBLE FOR CHECKING ALL SETTING OUT DIMENSIONS AND NOTIFYING THE ARCHITECT OF ANY DISCREPANCIES PRIOR TO ANY MANUFACTURE OR CONSTRUCTION WORKS.

NOTES

LEGEND

- Urban Zone**
 -  Carpet ref: 6370 Aurora Borealis
 -  Carpet ref: 6309 Carbon
 -  Carpet ref: 6312 Turtle
- Equatorial Zone**
 -  Carpet ref: 6357 Orange
 -  Carpet ref: 6315 Chocolate
 -  Carpet ref: 6312 Turtle
- Temperate Zone**
 -  Carpet ref: 6374 Lime Green
 -  Carpet ref: 6372 Calypso
 -  Carpet ref: 6312 Turtle
- Meeting Room/Office**
 -  Carpet ref: 304554 Merano Cloisters
 -  Carpet ref: 302514 Umbria Mural
- Tea Point**
 -  Cork Tiles
 -  Amtico Honister slate HS 83

Rev.	Date	By	Description
B	25/05/05	GH	CONSTRUCTION ISSUE
A	04-05-05	GH	TEA POINT FLOOR FINISH INDICATED

APPROVAL STATUS	DATE
WATES	
BACK GROUP	
TUI	
SIGN OFF	

A. Approved for construction
 B. Amend as comments and issue for construction
 C. Amend as comments and re-submit for approval

Client




SMC CORSTORPHINE & WRIGHT
 CORSTORPHINE & WRIGHT + KENZIE LOVELL LIMITED
 Brook Hill, Brook Street, Warwick CV34 4BL
 Tel: 01926 402323 Fax: 01926 495318

Project
TUI UK - Project Tardis Luton

Drawing Title
Third Floor Floor Finishes

Drawn GH	Check GJ	Scale 1:100-A1/1:200-A3	Date Apr 05
Job No. 04151	Drawing No. 4100	Rev. A	

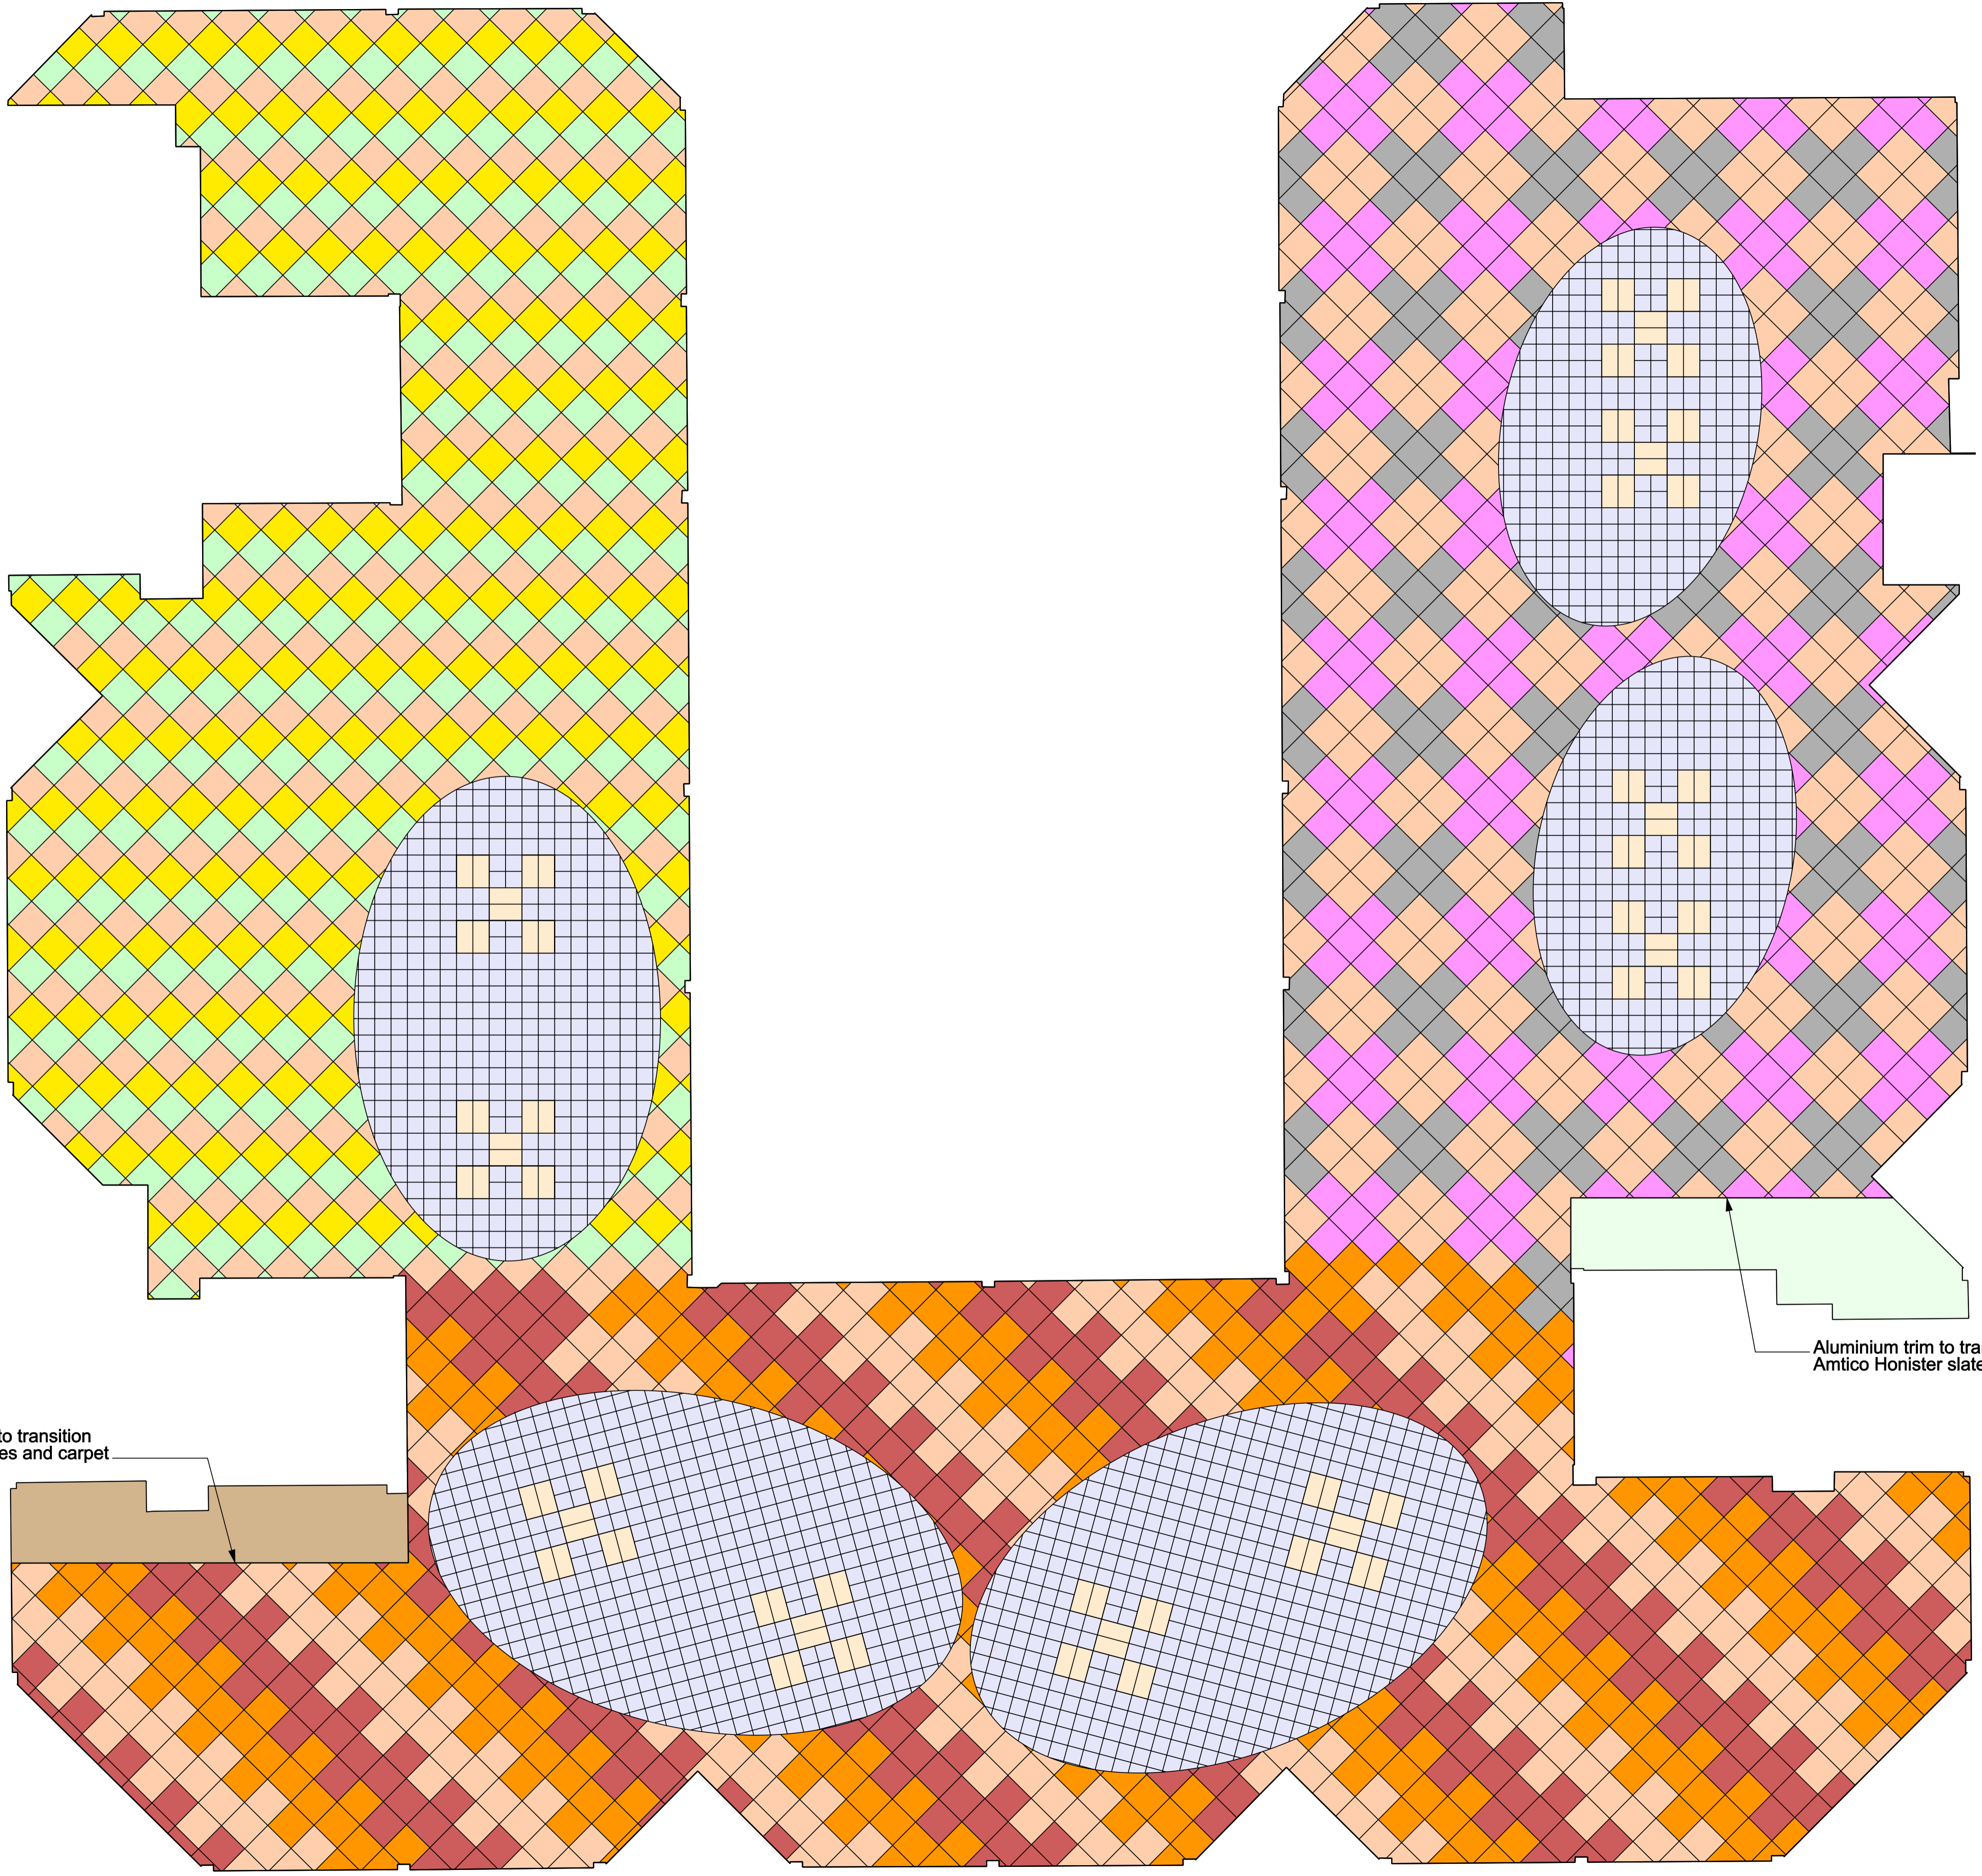

Aluminium trim to transition between cork tiles and carpet

Aluminium trim to transition between Amtico Honister slate tiles and carpet